


Luminaire Schedule						
Symbol	Qty	Label	Arrangement	Description	LLF	Mounting Height
	6	P1	Single	ZNM-48L-CT-50	0.940	22

Calculation Summary							
Label	CalcType	Units	Avg	Max	Min	Avg/Min	Max/Min
Tennis Play Area	Illuminance	Fc	35.77	44	28	1.28	1.57

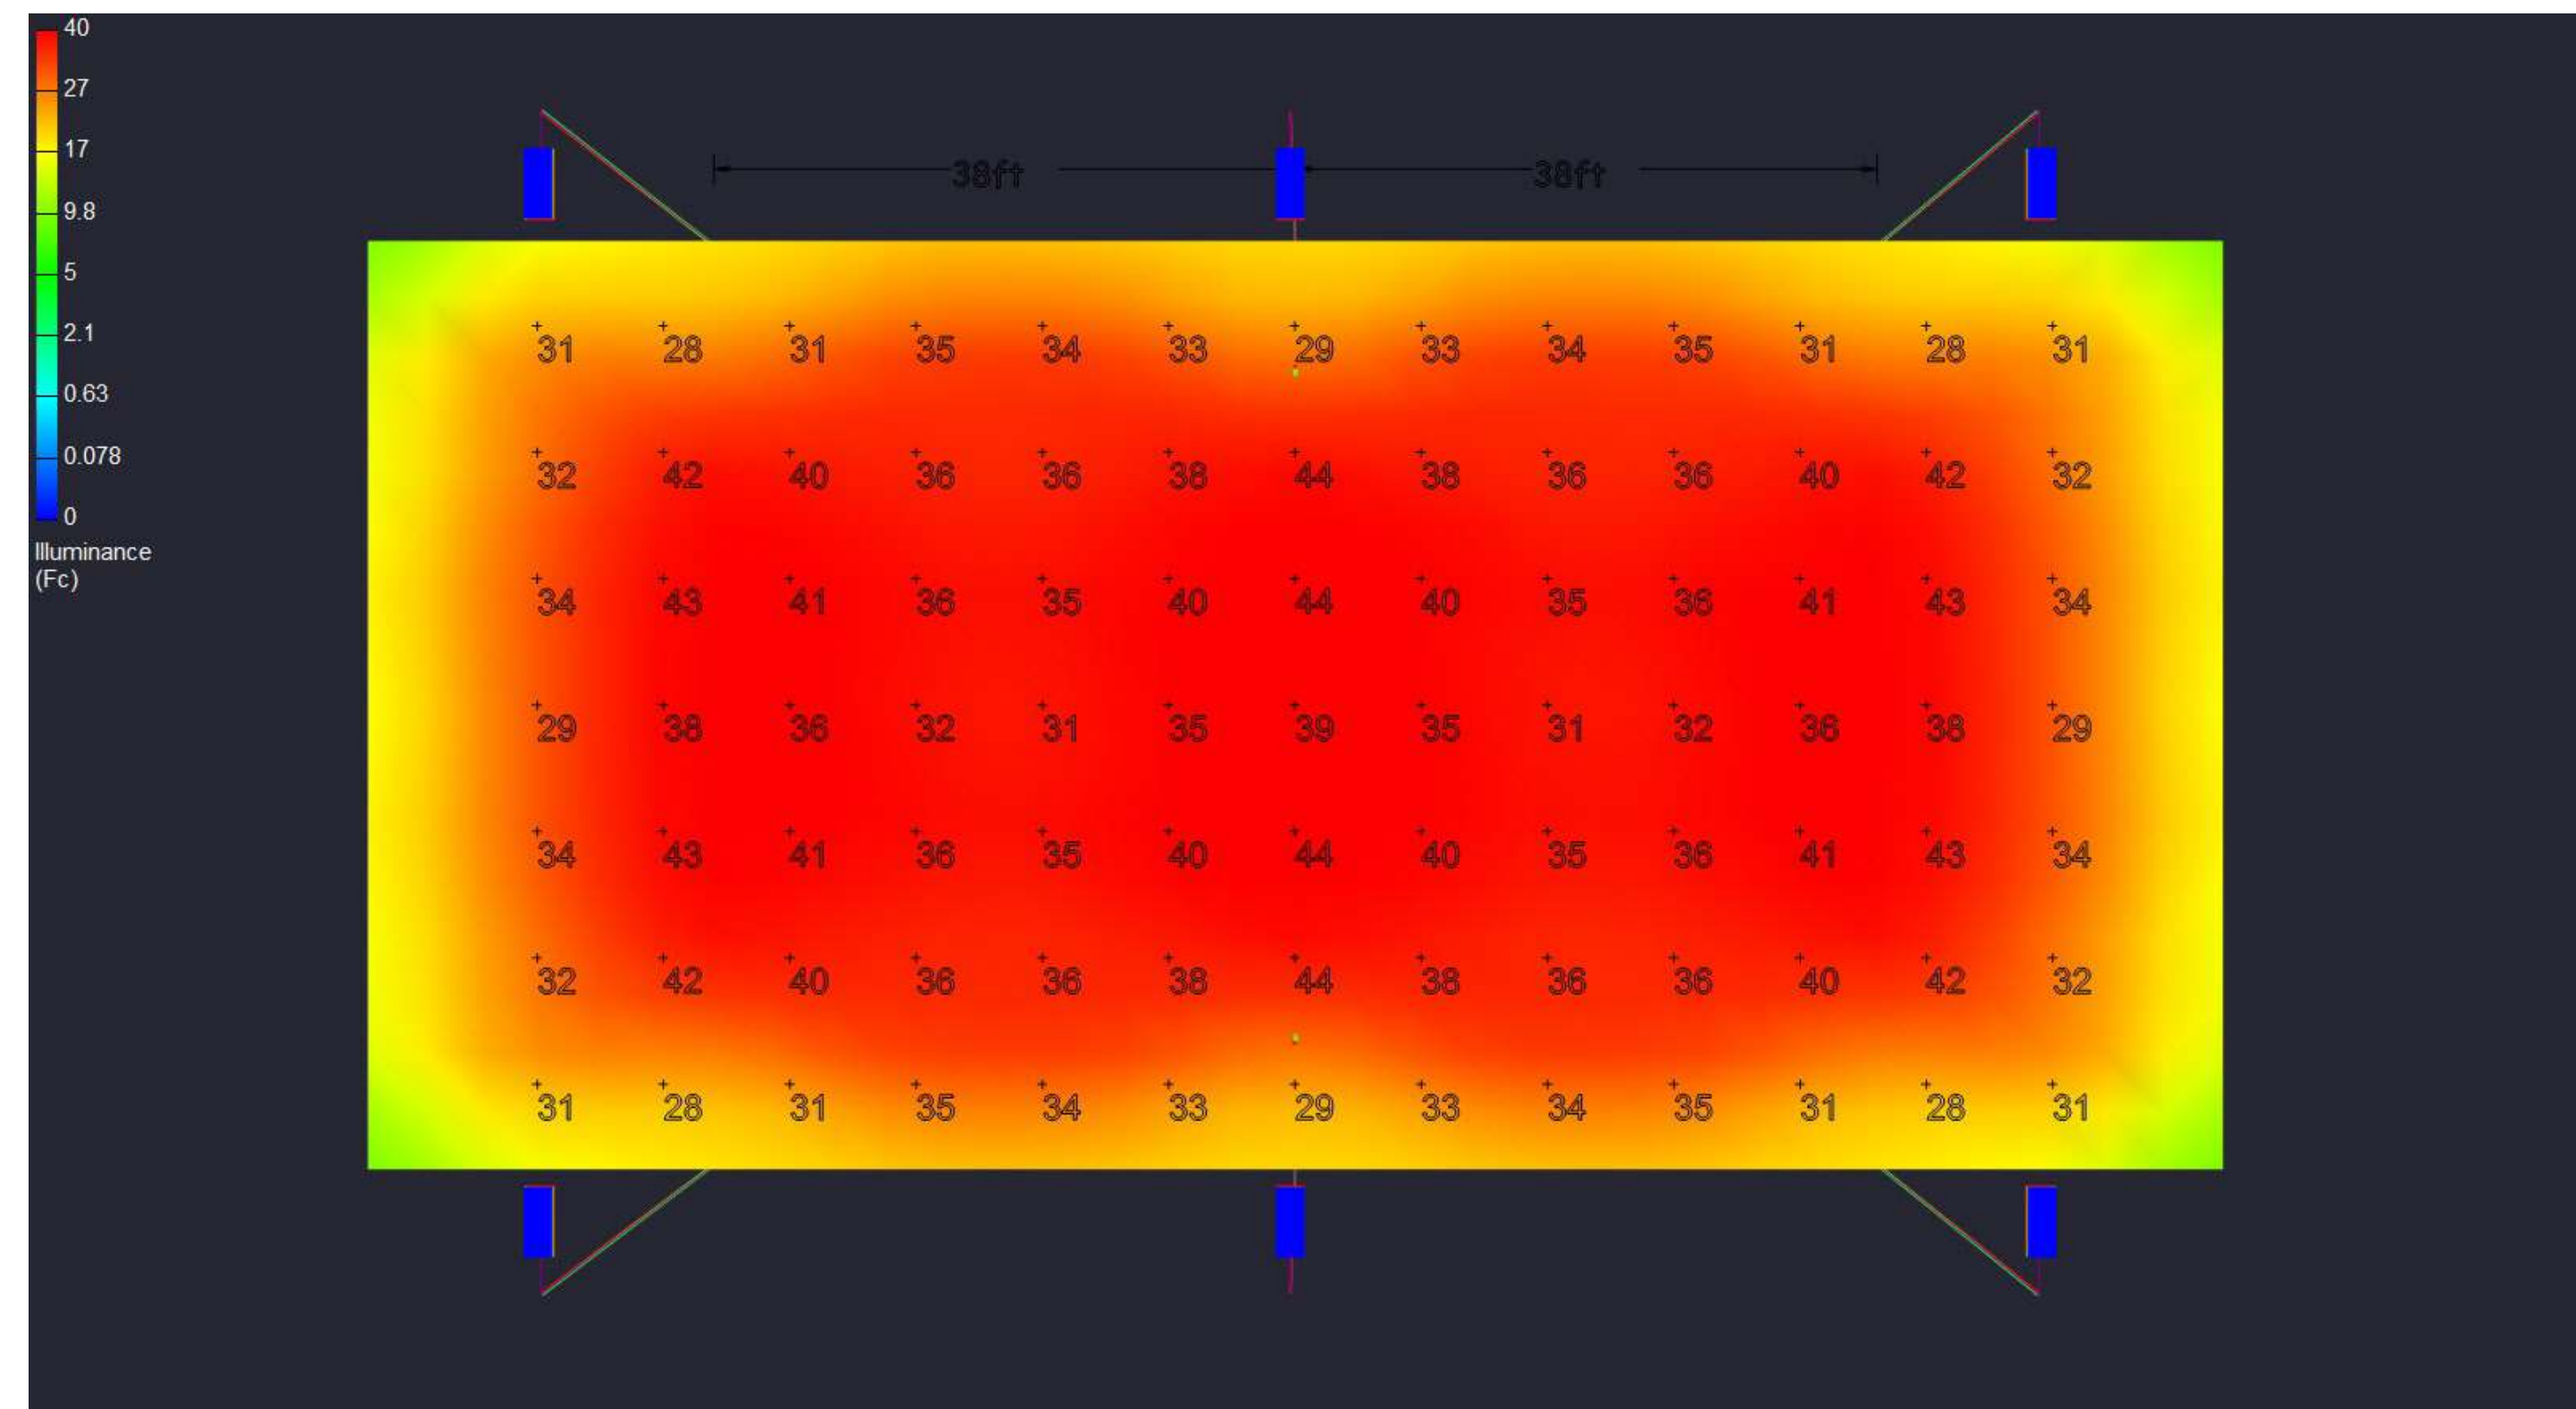

PROJECT: 6 Pole Tennis Court Layout

LOCATION: --

CONTACT: Justin Phillips

DATE: 7/20/2022

Page Number:

1

Ownership and copyright for all documents created by LED Spot hereunder shall remain the exclusive property of LED Spot. They are not to be used by the Owner or Client on other projects or on extensions of this project except by agreement in writing and with appropriate compensation to LED Spot. The lighting designer shall not be responsible for the means, methods, techniques, sequences, or procedures on construction or installation, or for the acts and omissions of the Client. This design is based on .IES files that were lab tested or computer generated. This lighting design is based on information supplied by others. Changes in electrical supply, area geometry and/or objects within the lighted area may produce illumination values different from the predicted results shown on this layout.

FOR PURCHASING INFORMATION OF APPROVED EQUIPMENT SPECIFIED ON THIS PLAN CONTACT:

LED Spot
5620 S. Willow Dr.
Houston, TX 77035
PH: 281-972-5006