

Luminaire Schedule						
Symbol	Qty	Label	Arrangement	Lumens	LLF	Description
	22	SLS1500MH -NEMA3	SINGLE	155000	0.740	SLS1500MH -NEMA3 - MANUF. RLLD / TECHLIGHT USA
	4	SLS1500MH -NEMA4	SINGLE	155000	0.740	SLS1500MH -NEMA4 - MANUF. RLLD / TECHLIGHT USA

Calculation Summary							
Label	CalcType	Units	Avg	Max	Min	Avg/Min	Max/Min
INFIELD	Illuminance	Fc	49.04	74	30	1.63	2.47
OUTFIELD	Illuminance	Fc	31.22	54	19	1.64	2.84

**NOTES:**  
**CALCULATION TAKEN AT 3' AFG**  
**FIXTURE AIMING DIAGRAM PROVIDED AFTER PURCHASE OF EQUIPMENT**  
**ALL FIXTURES STANDARD WITH QUAD TAP BALLAST (120V-277V)**  
**IMPORTANT - FIXTURE MOUNTING HEIGHTS NO LESS THAN 50 FEET**



**POWER REQUIREMENTS:**  
**POLE A - 8.05kW**  
**POLE B - 8.05kW**  
**POLE C - 14.49kW**  
**POLE D - 14.49kW**



EXAMPLE INSTALLATION



FIXTURE SHOWN WITH VISOR

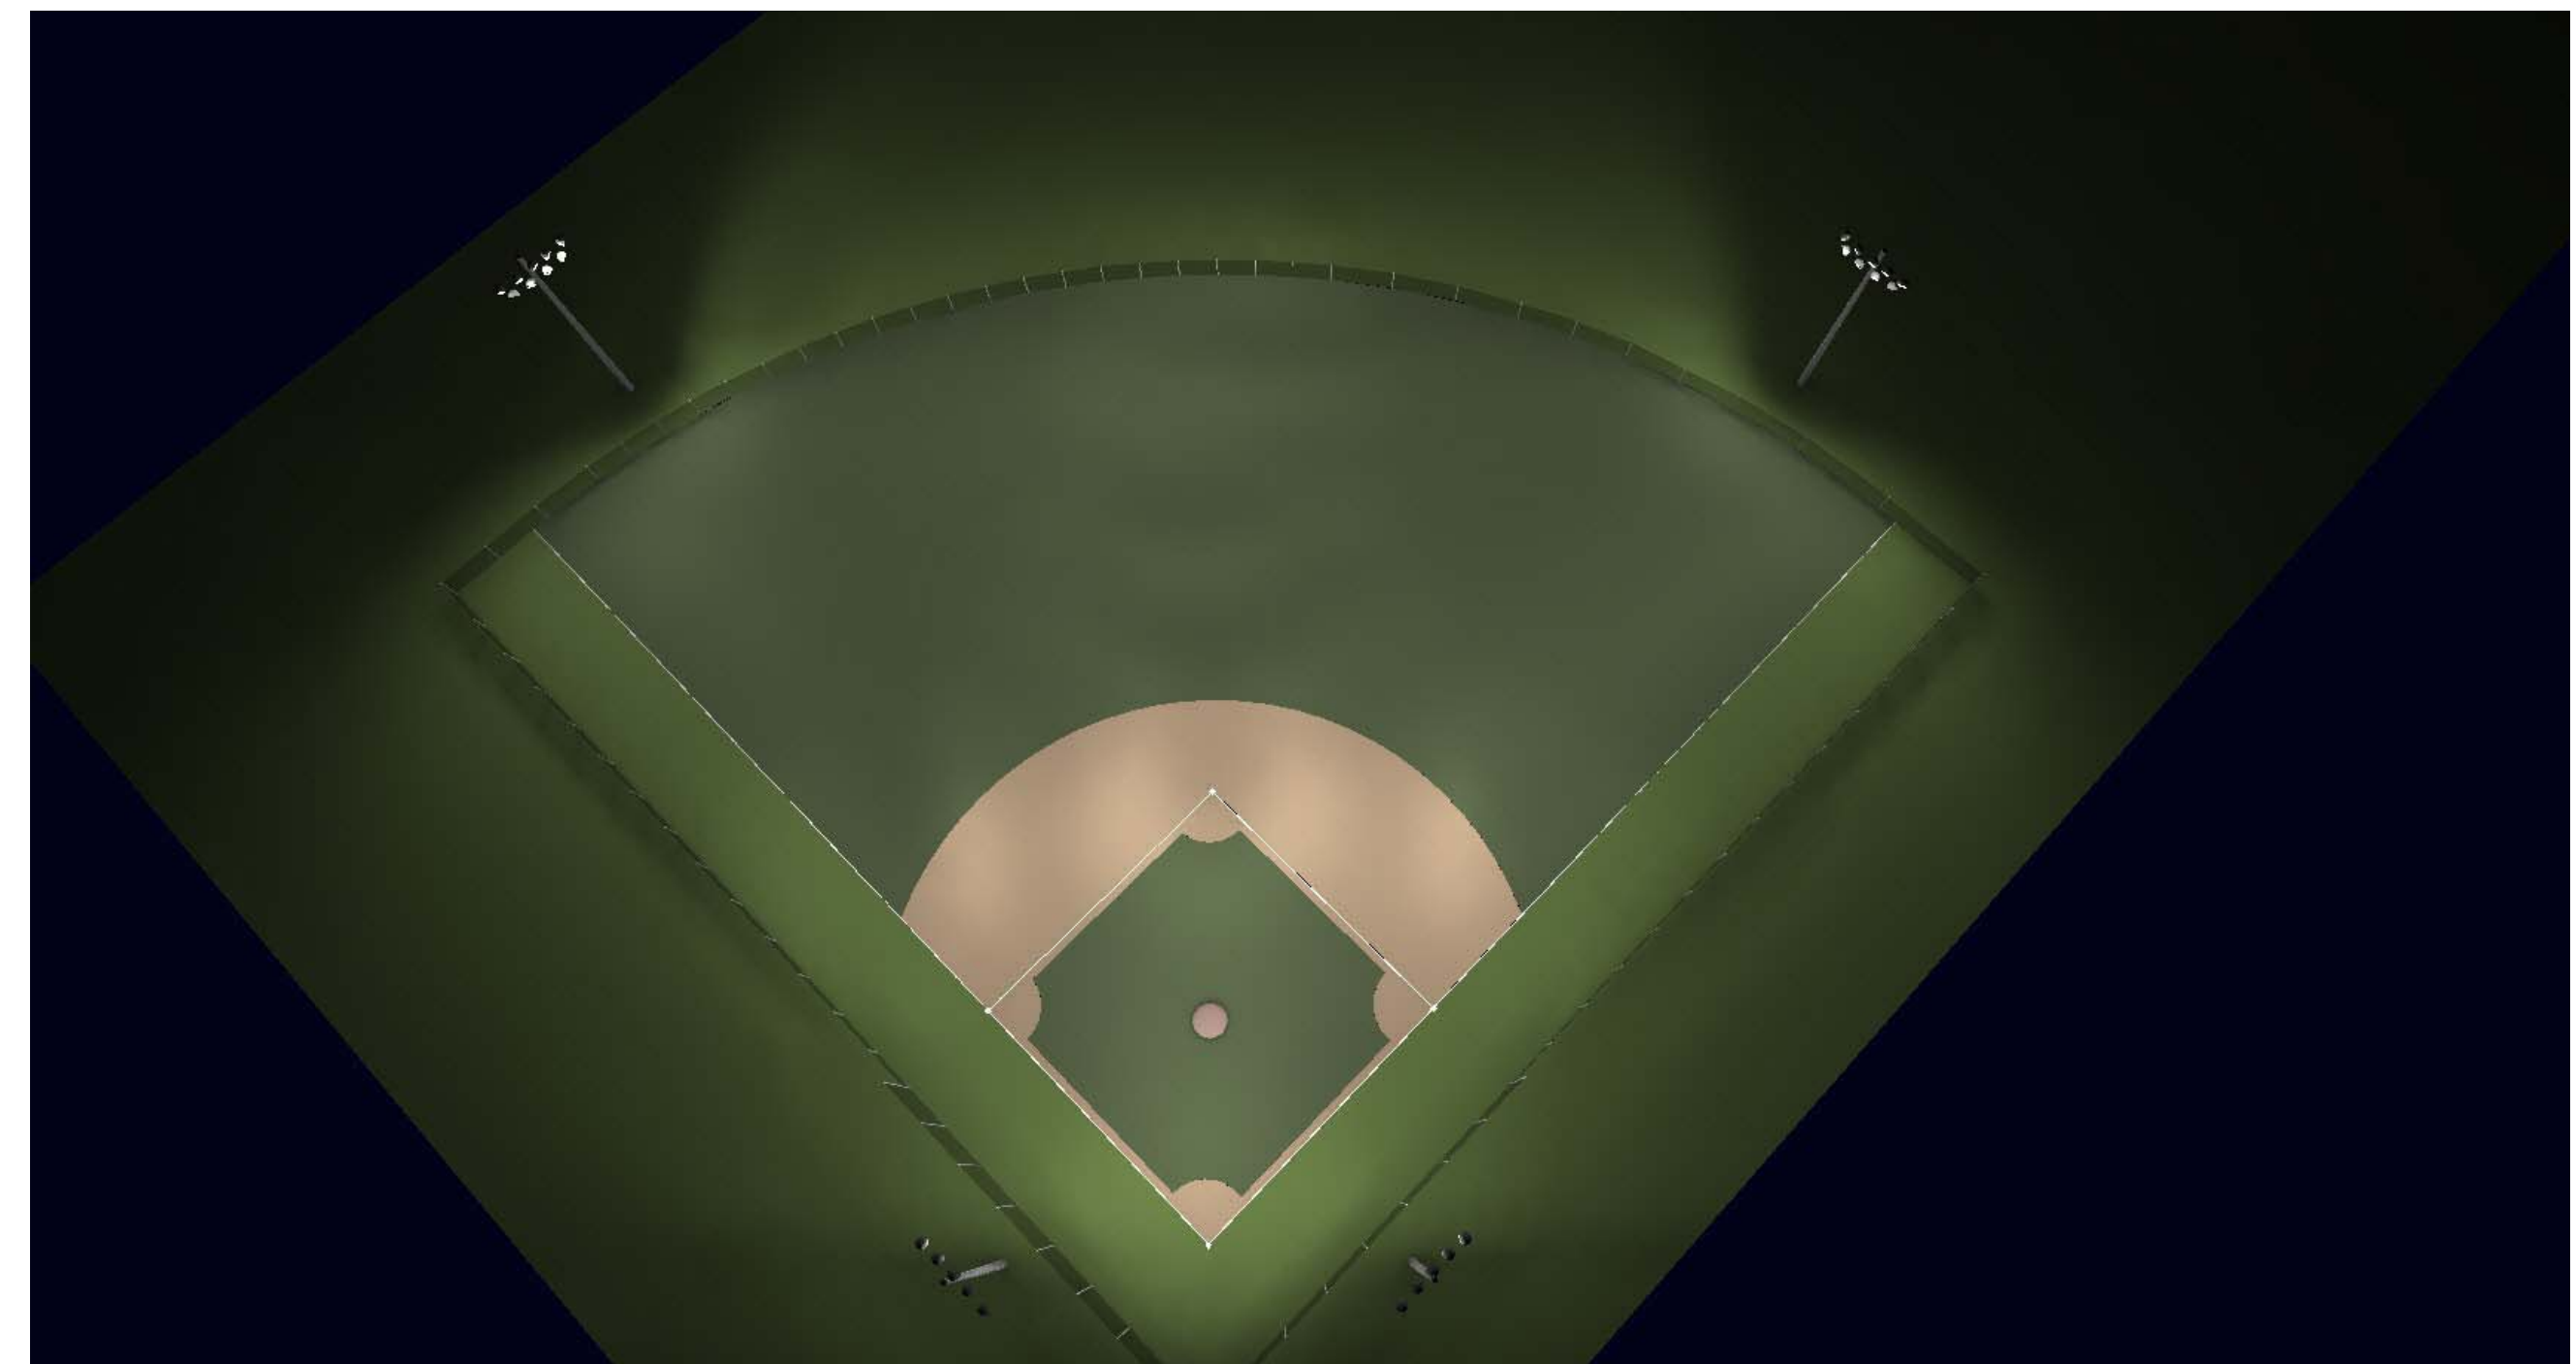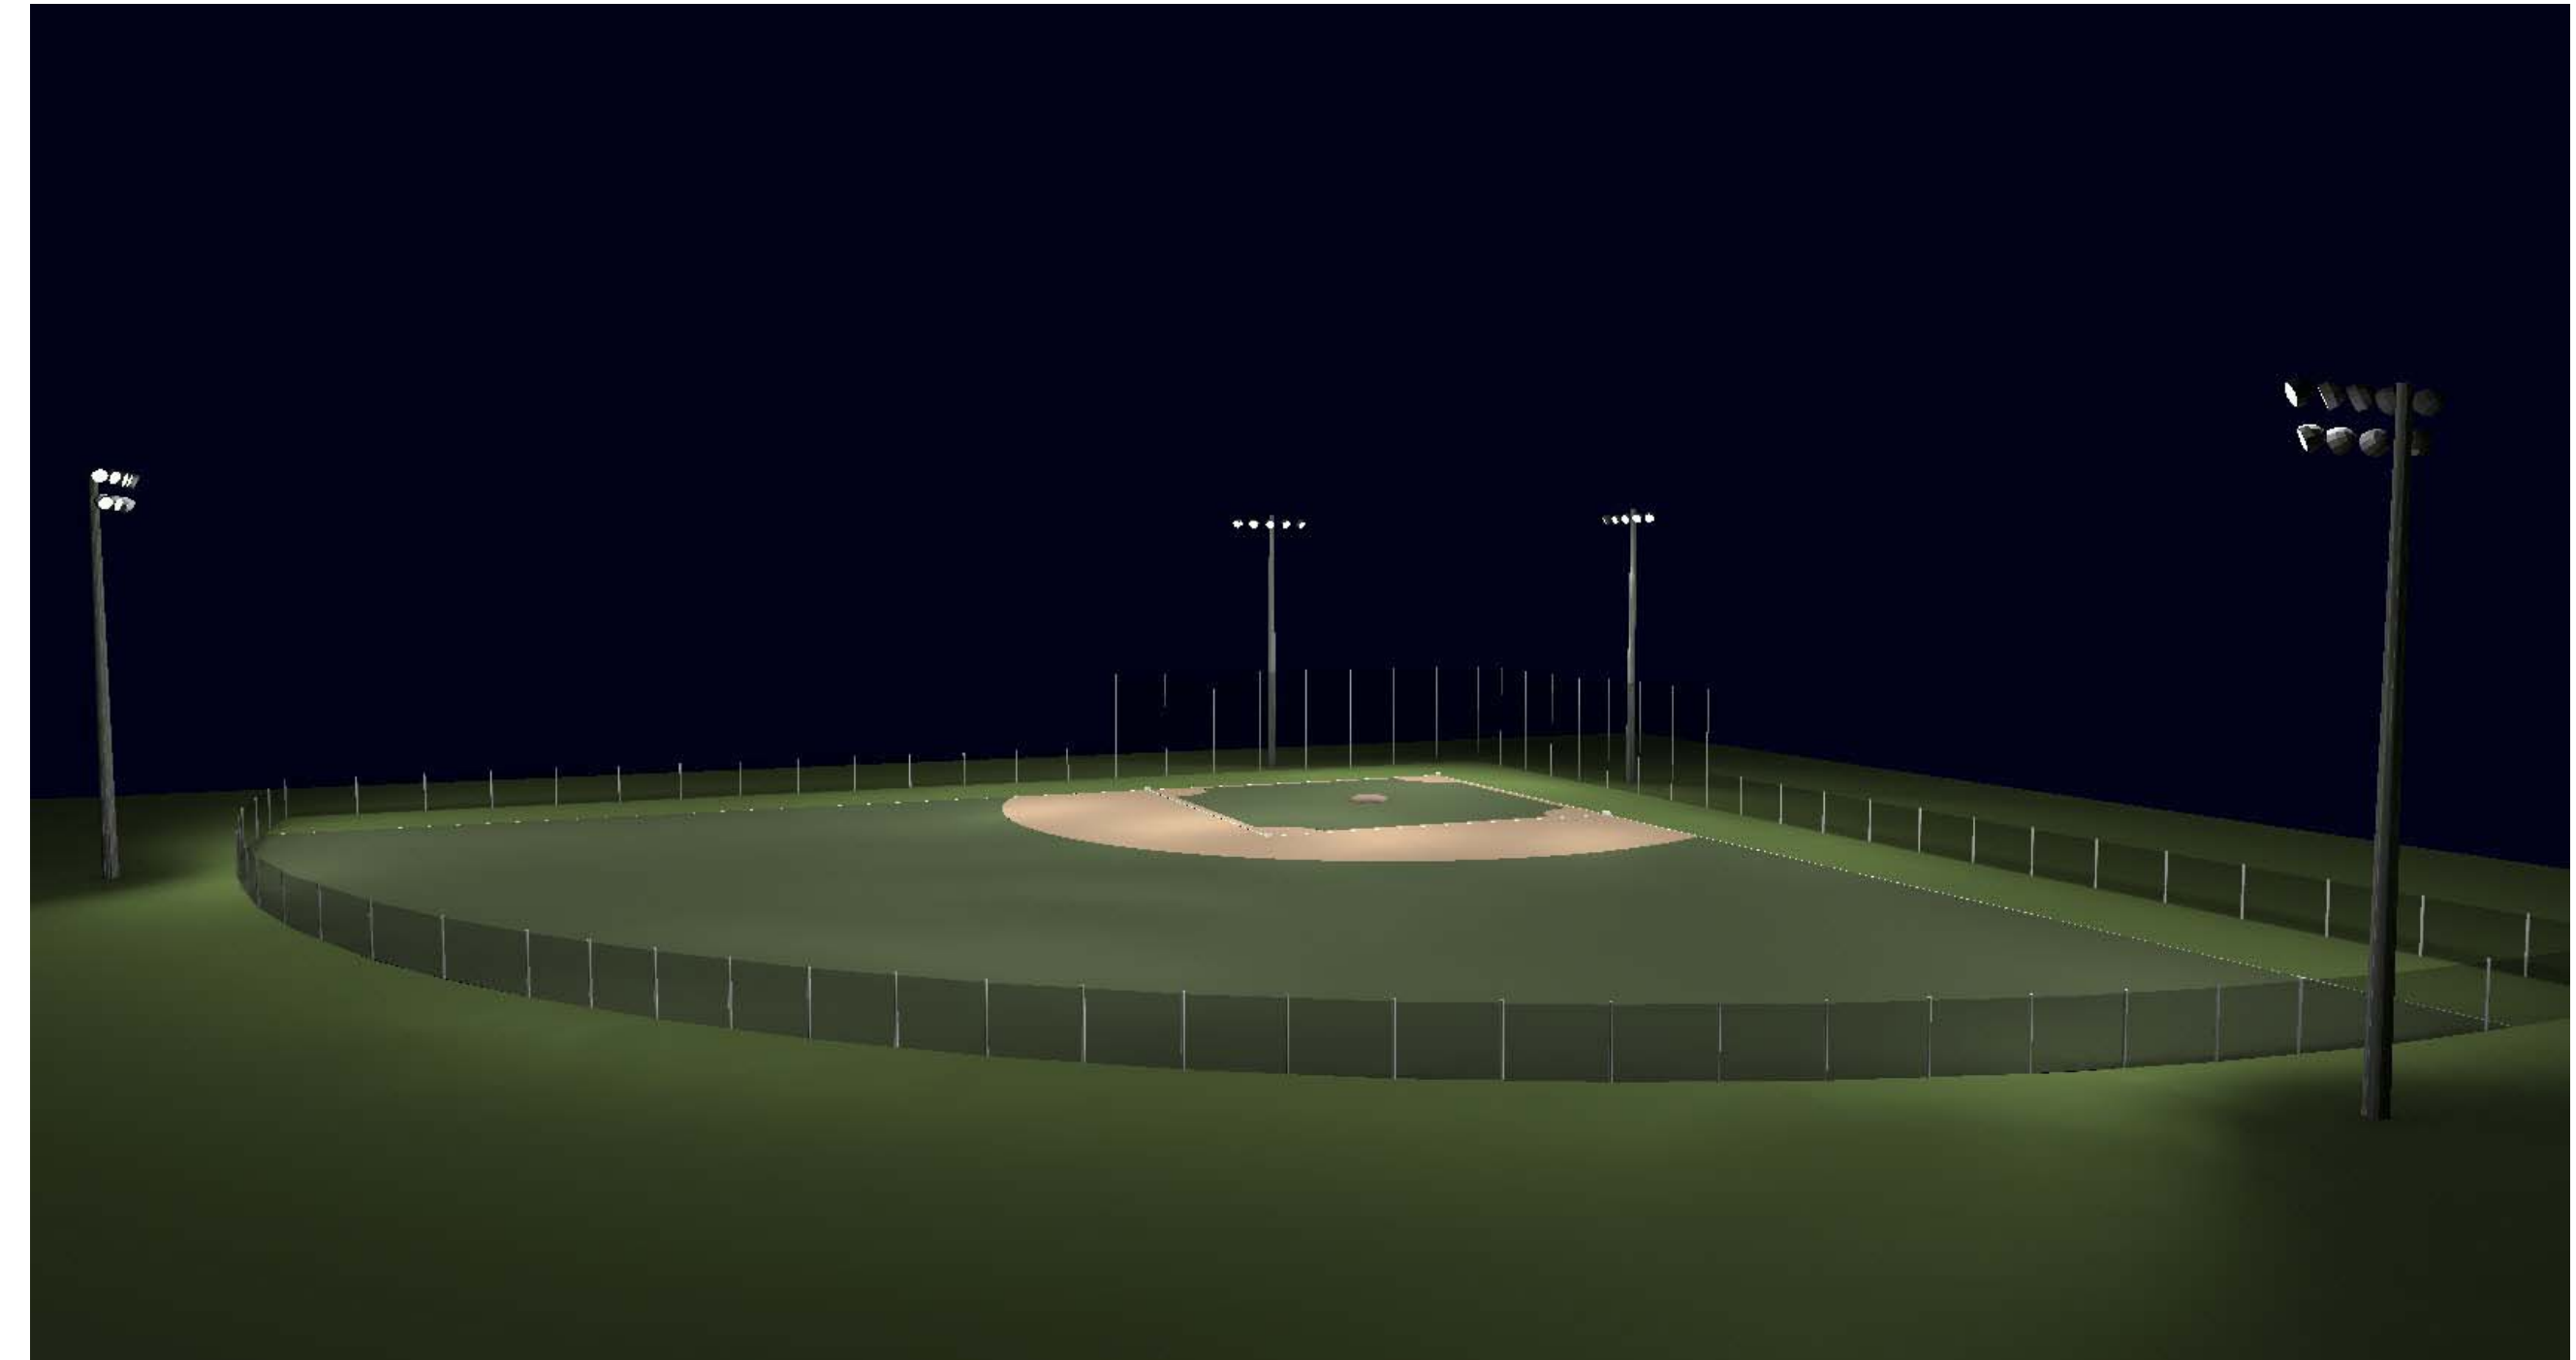

**RLLD, LP**

4912 BLOSSOM ST  
HOUSTON, TX 77007

O. 713.863.7699

F. 713-979-1429

WWW.RLLDESIGN.COM

200' LITTLE LEAGUE / SOFTBALL FIELD - CLASS III

PROJECT:

LOCATION: N/A

CONTACT: N/A

DATE: N/A

Ownership and copyright for all documents created by RLL Design hereunder shall remain the exclusive property of RLL Design. They are not to be used by the Owner or Client on other projects or on extensions of this project except by agreement in writing and with appropriate compensation to RLL Design. The lighting designer shall not be responsible for the means, methods, techniques, sequences, or procedures on construction or installation, or for the acts and omissions of the Client, the Clients

FOR PURCHASING INFORMATION OF APPROVED  
EQUIPMENT SPECIFIED ON THIS PLAN CONTACT:

Dustin Smith  
RLL Design  
4912 BLOSSOM ST  
Houston, TX 77007  
Voice Number : 713-863-7699 x 105  
Fax Number : 713-979-1429  
Email Address : dustin@rlldesign.com