
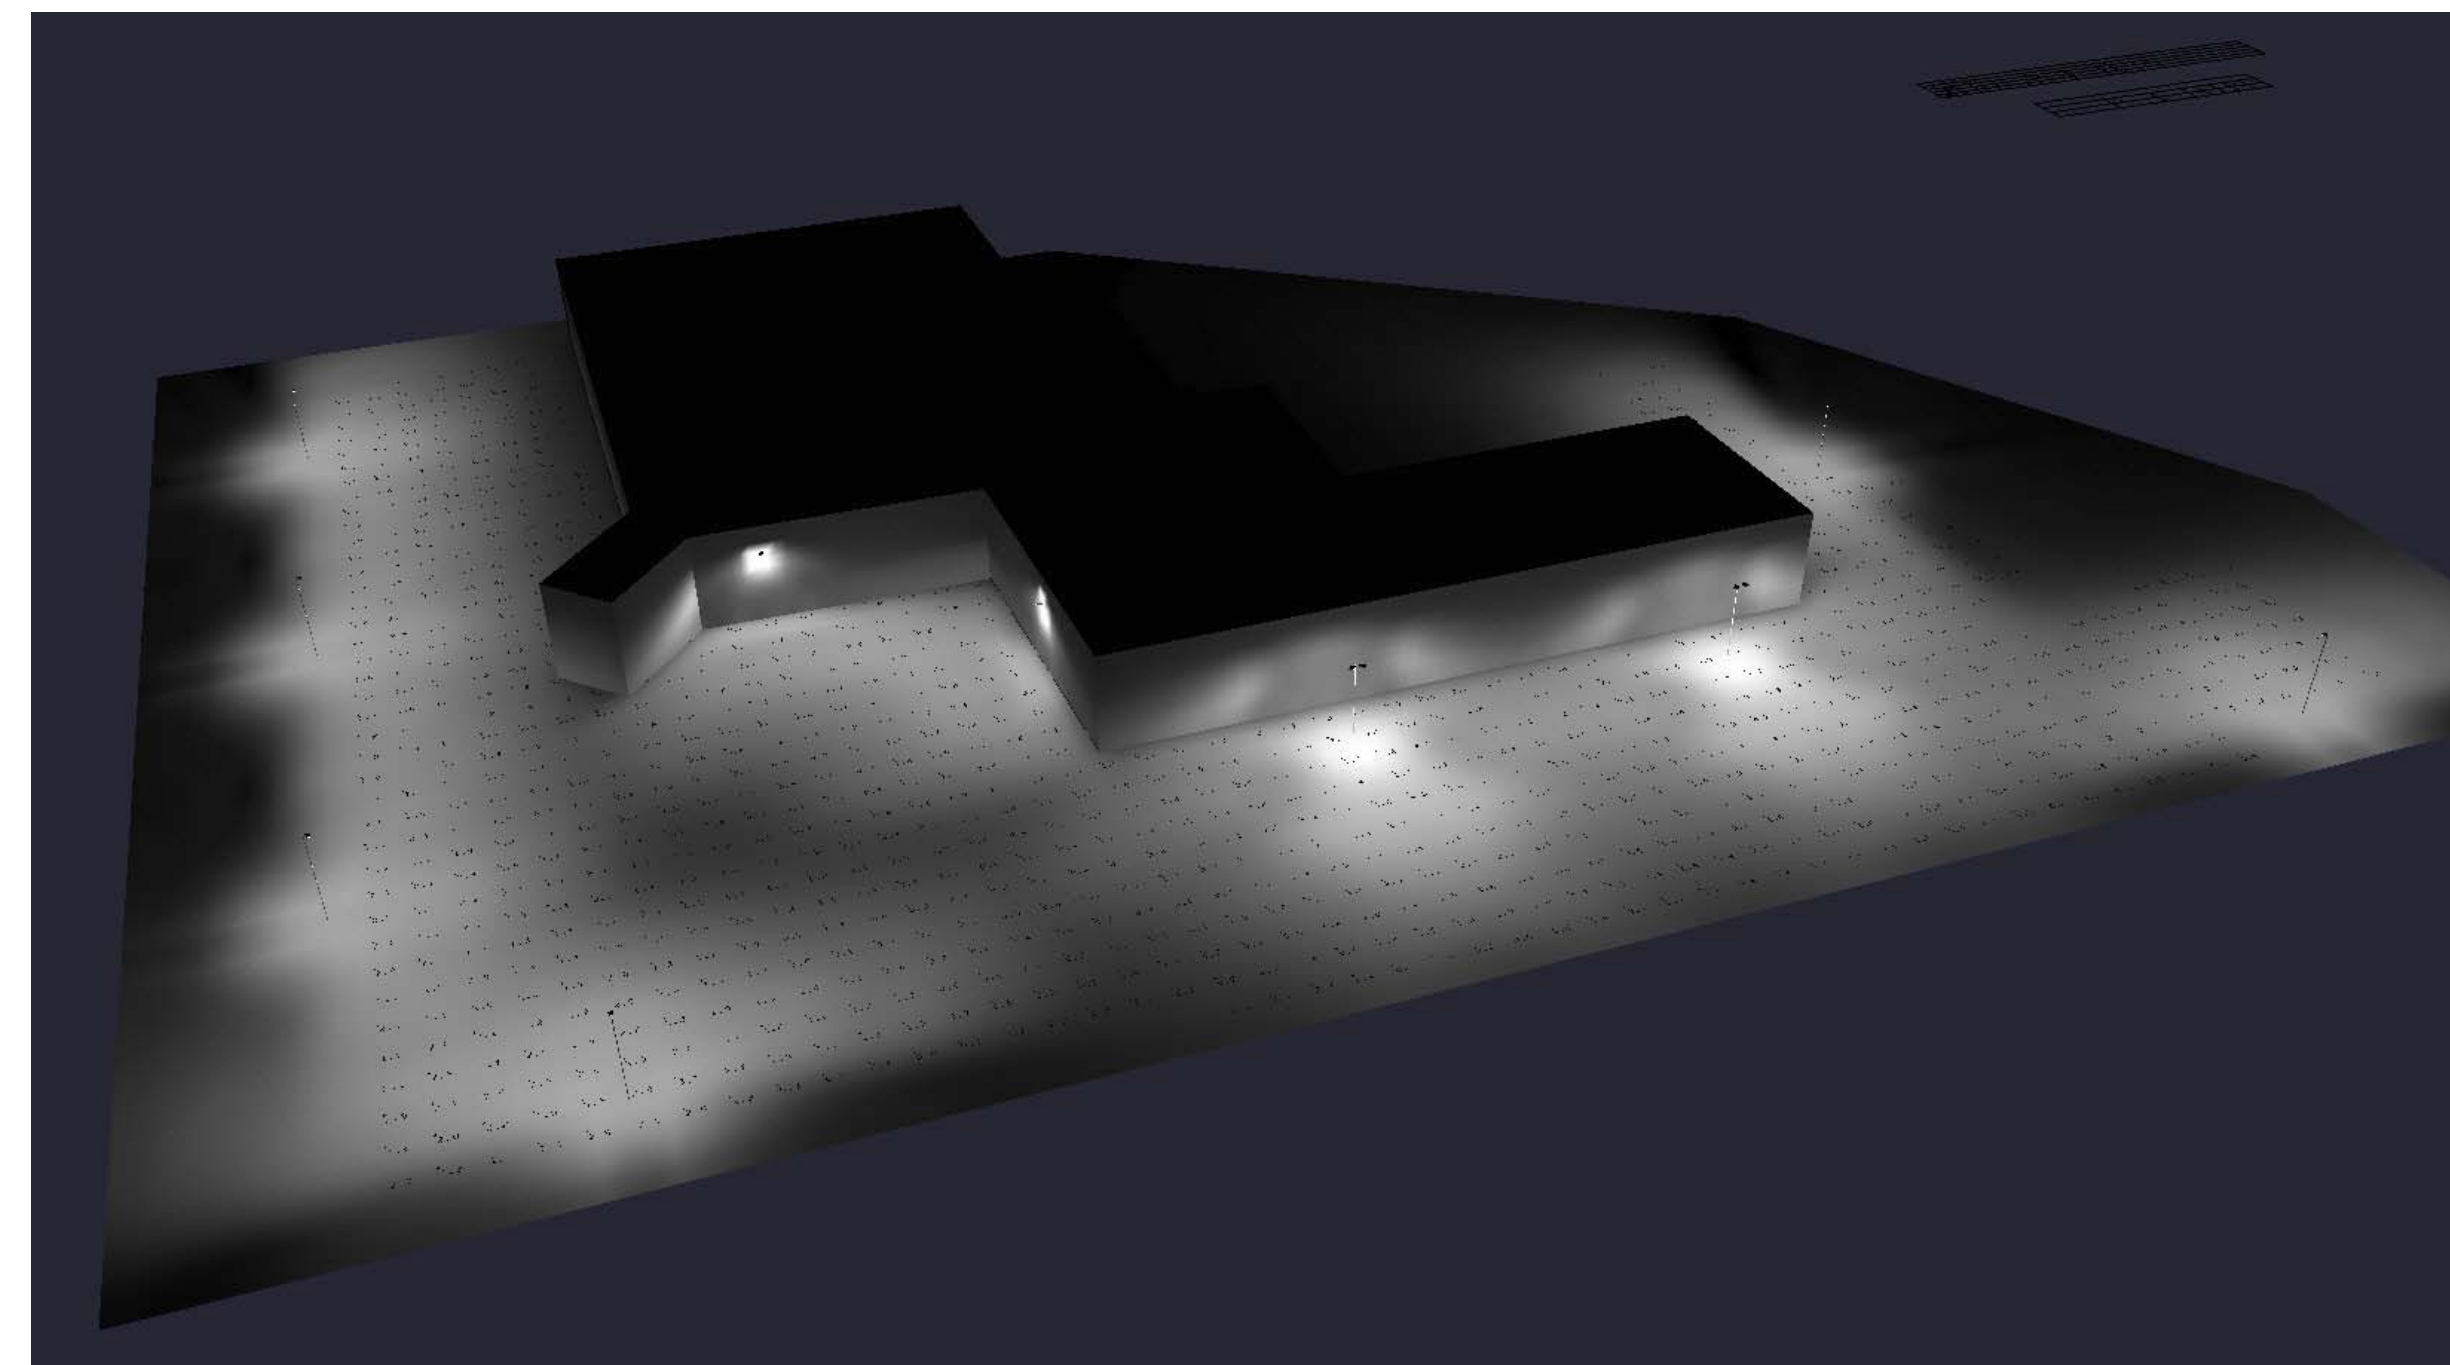


Item	Qty	Unit	Description	Notes
1	1	Lot	Site Lighting	See Schedule for Details
2	1	Lot	Site Lighting	See Schedule for Details
3	1	Lot	Site Lighting	See Schedule for Details

Item	Qty	Unit	Description	Notes
1	1	Lot	Site Lighting	See Schedule for Details
2	1	Lot	Site Lighting	See Schedule for Details
3	1	Lot	Site Lighting	See Schedule for Details

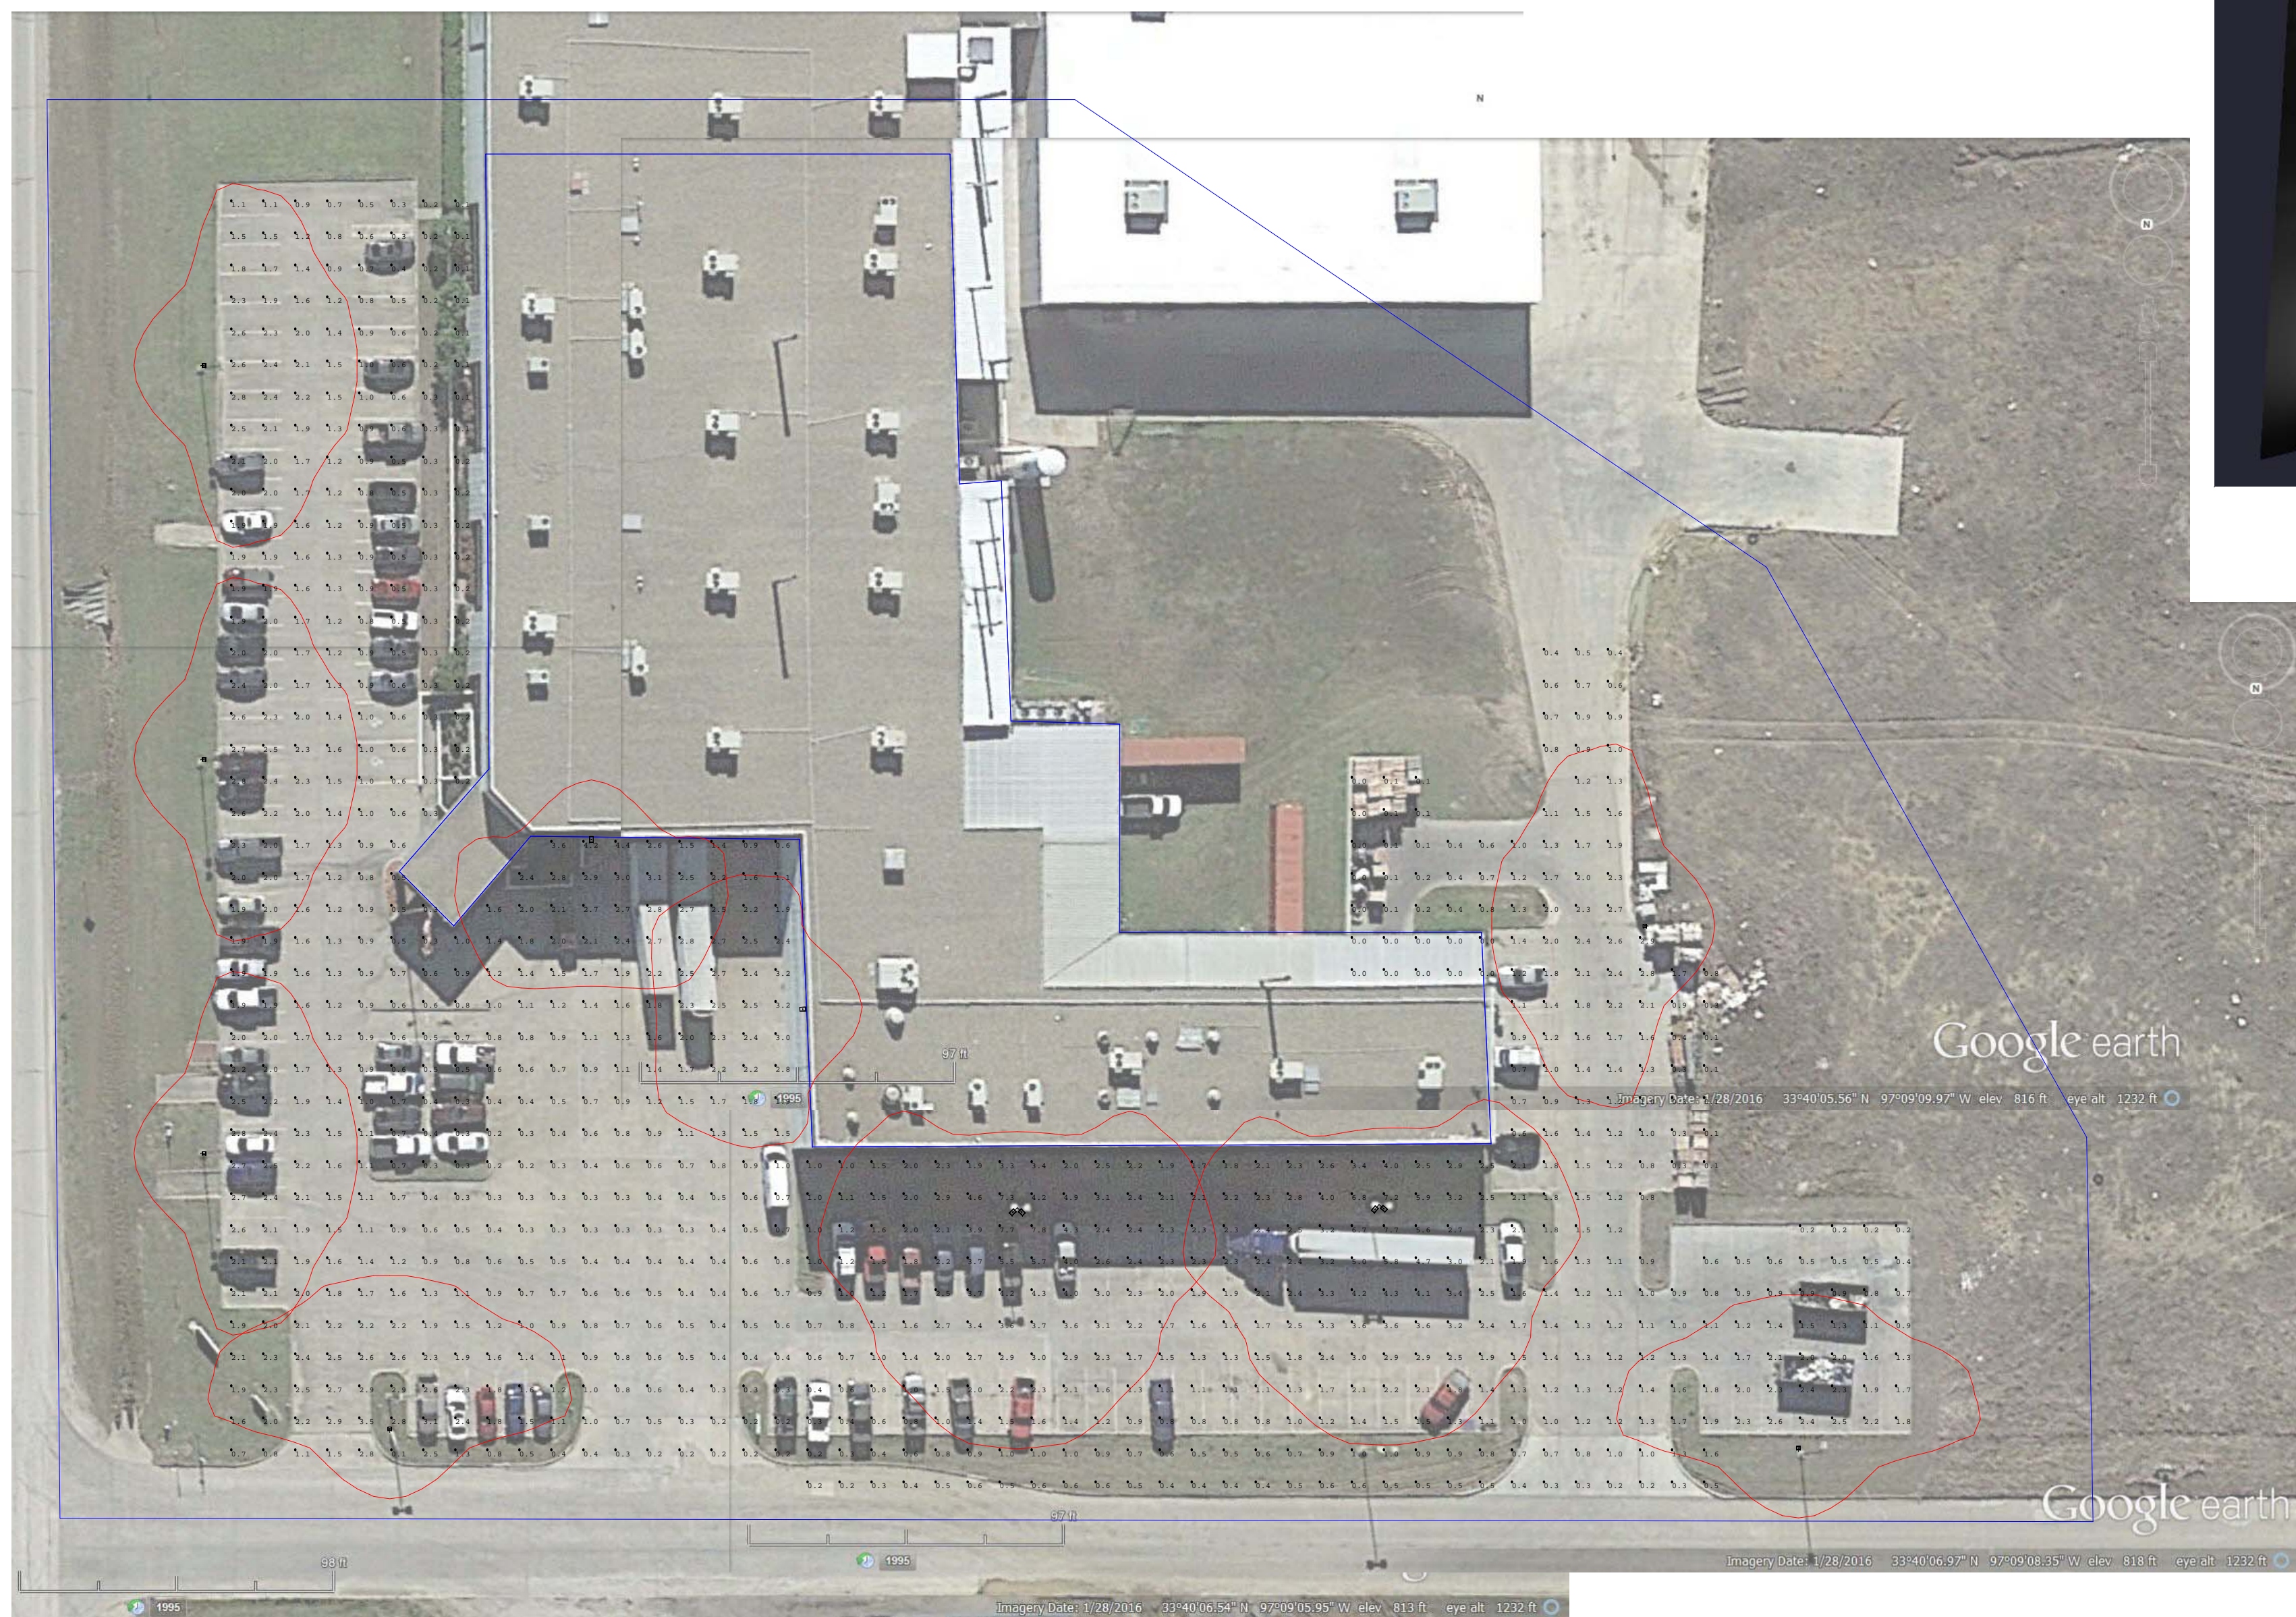

PROJECT: IFS Coating
LOCATION: 3601 I-35, Gainesville, TX 76240
CONTACT: HALLEY LIU - 713-867-6814
DATE: 06-03-14

Ownership and copyright for all documents created by RLL Design hereunder shall remain the exclusive property of RLL Design. They are not to be used by the Owner or Client on other projects or on extensions of this project except by agreement in writing and with appropriate compensation to RLL Design. The lighting designer shall not be responsible for the means, methods, techniques, sequences, or procedures on construction or installation, or for the acts and omissions of the Client, the Clients

FOR PURCHASING INFORMATION OF APPROVED EQUIPMENT SPECIFIED ON THIS PLAN CONTACT:

Halley Liu
LEDspot
4912 BLOSSOM ST
Houston, TX 77007
Voice Number : 713-867-6814
Fax Number : 713-979-1429
Email Address : halley@ledspot.com