



LED THE SPOT

PROJECT: The Shoppes At Forney
 LOCATION: Forney, TX 75126
 CONTACT: HALLEY LIU - 713-867-6814
 DATE: 05/02/2016

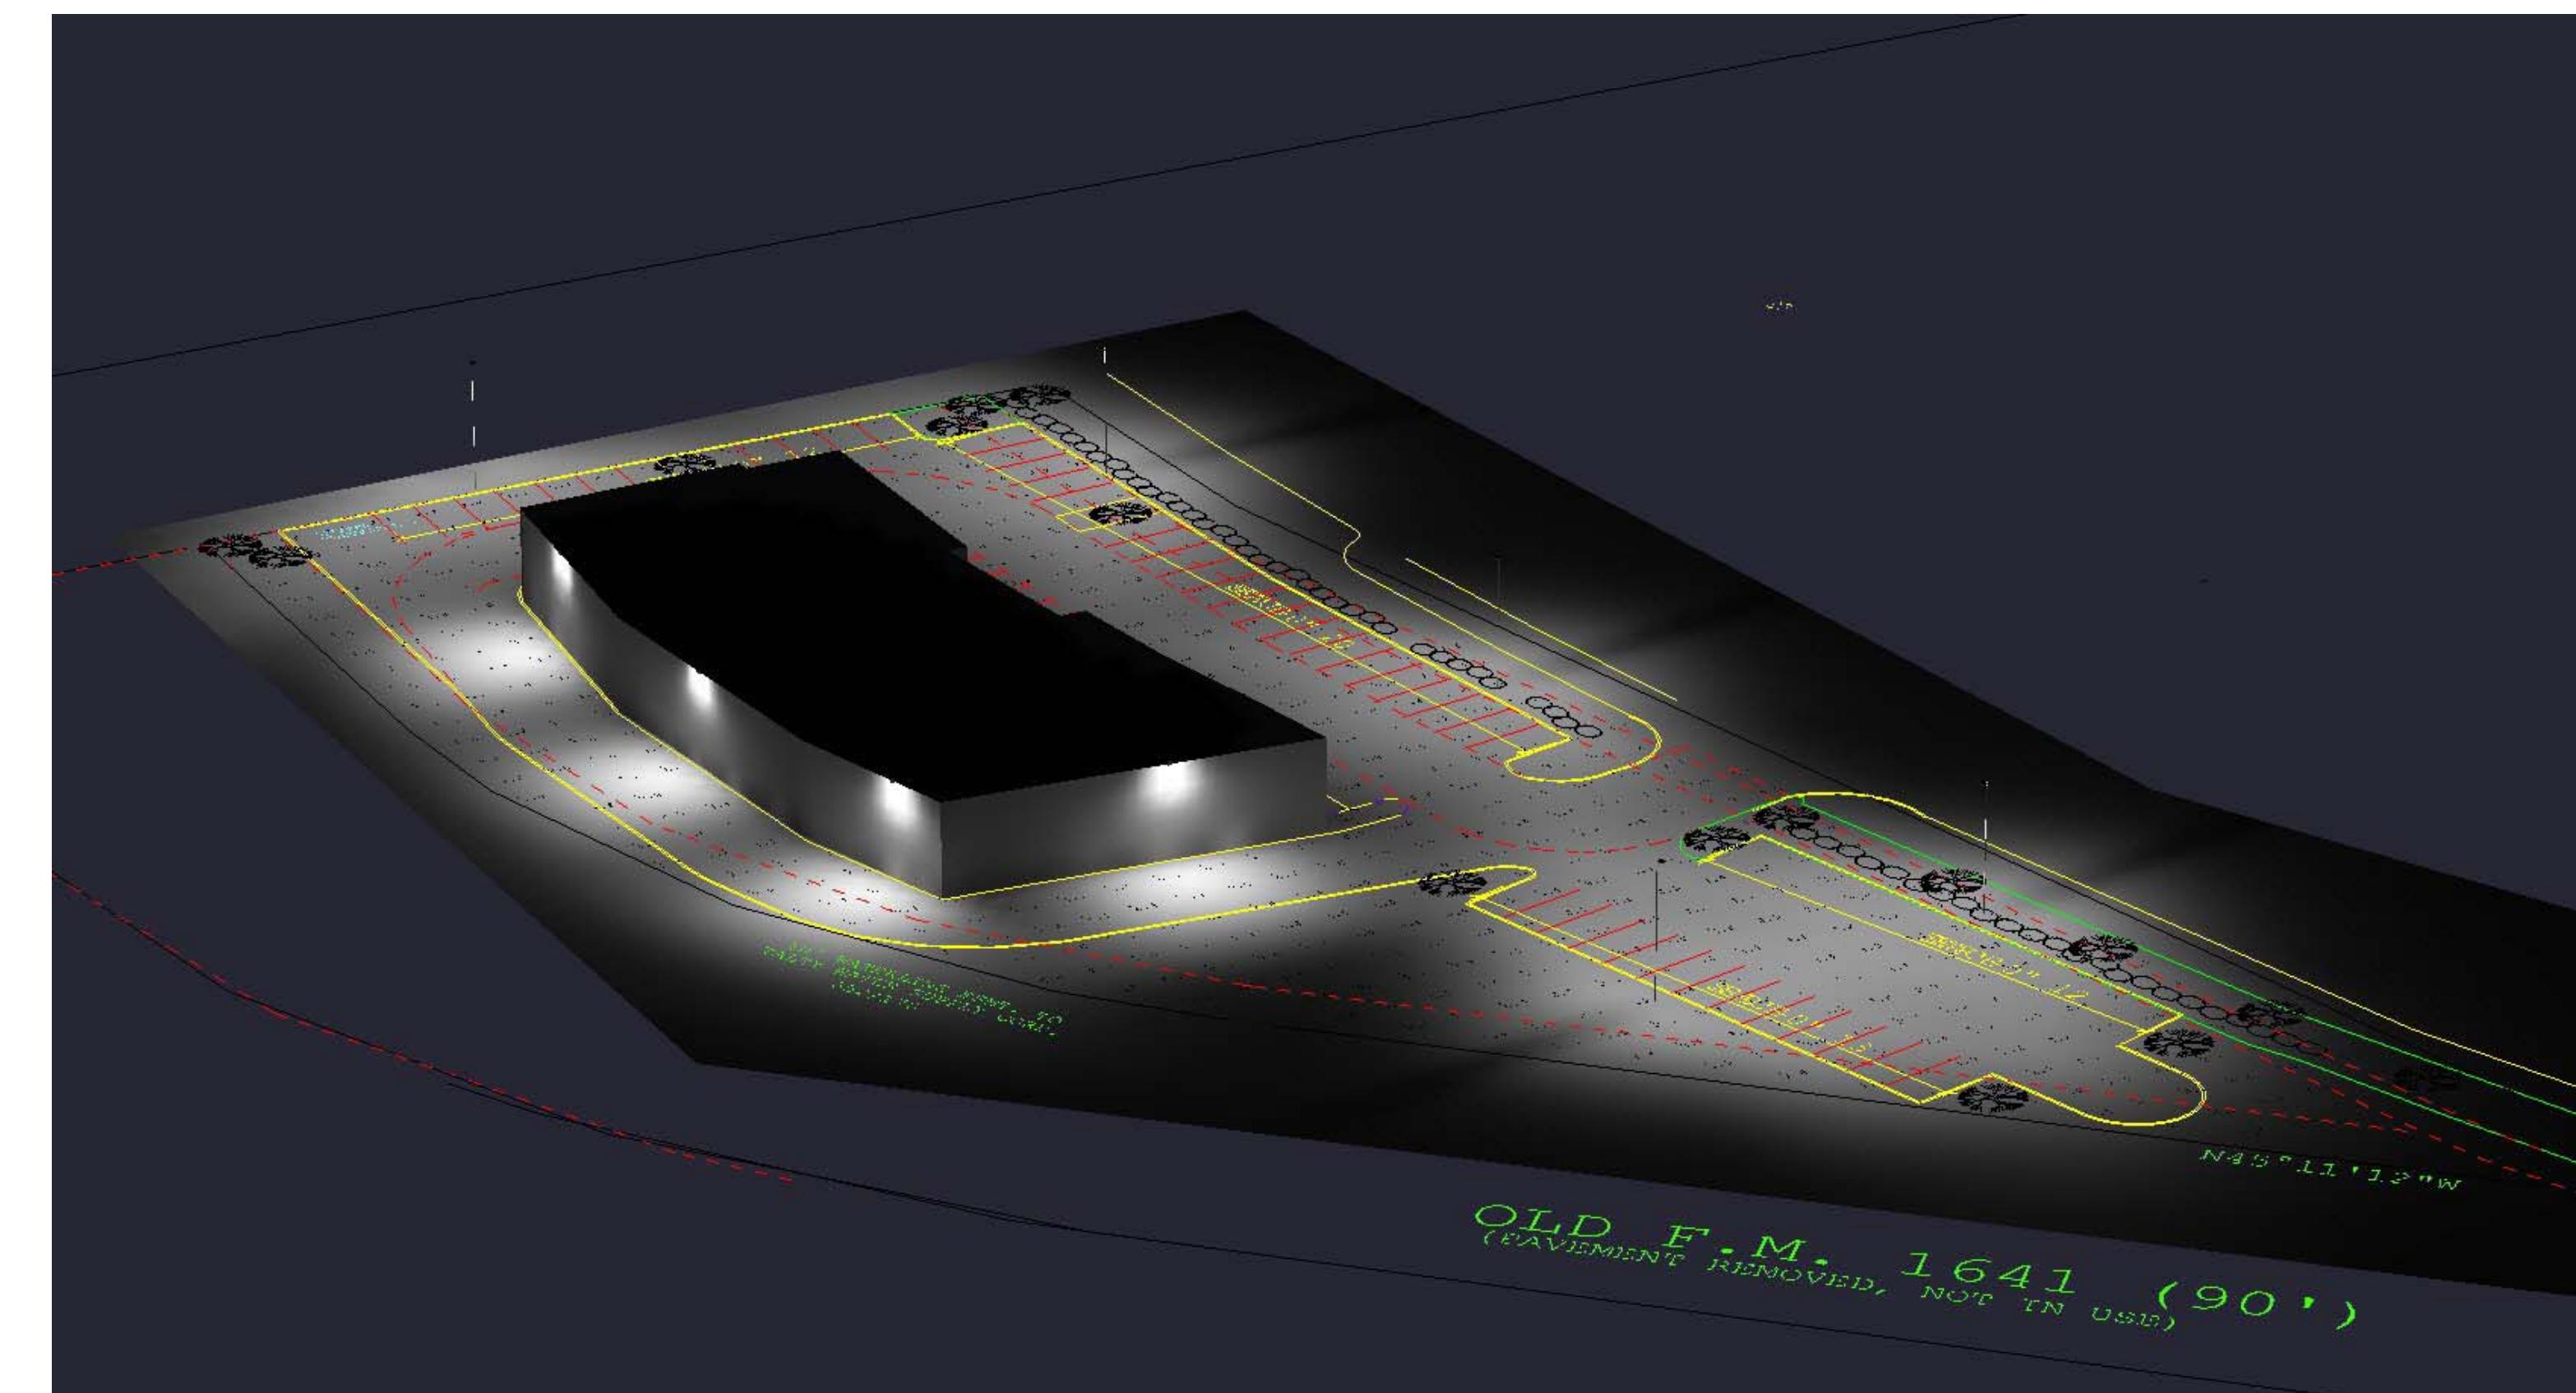

Symbol	QTY	Label	Arrangement	Total Lamp Lumens	LSP	Description
□	1	LUM-D-RELD-00-700-L	CIRCLE	1,000	LUM-BE LED Type III On Single On 25° Pole	
■	4	MLLEDSP124	CIRCLE	1,000	10W LED Full Cut-off Wall Pack (Cool White)	

Illumination Summary						
Label	UnitType	Units	Avg	Max	Min	Avg Min Max Max
Caliper_1	Illuminance	Pc	0.00	0.0	0.0	0.0
Caliper_2	Illuminance	Pc	1.81	9.7	0.0	0.0

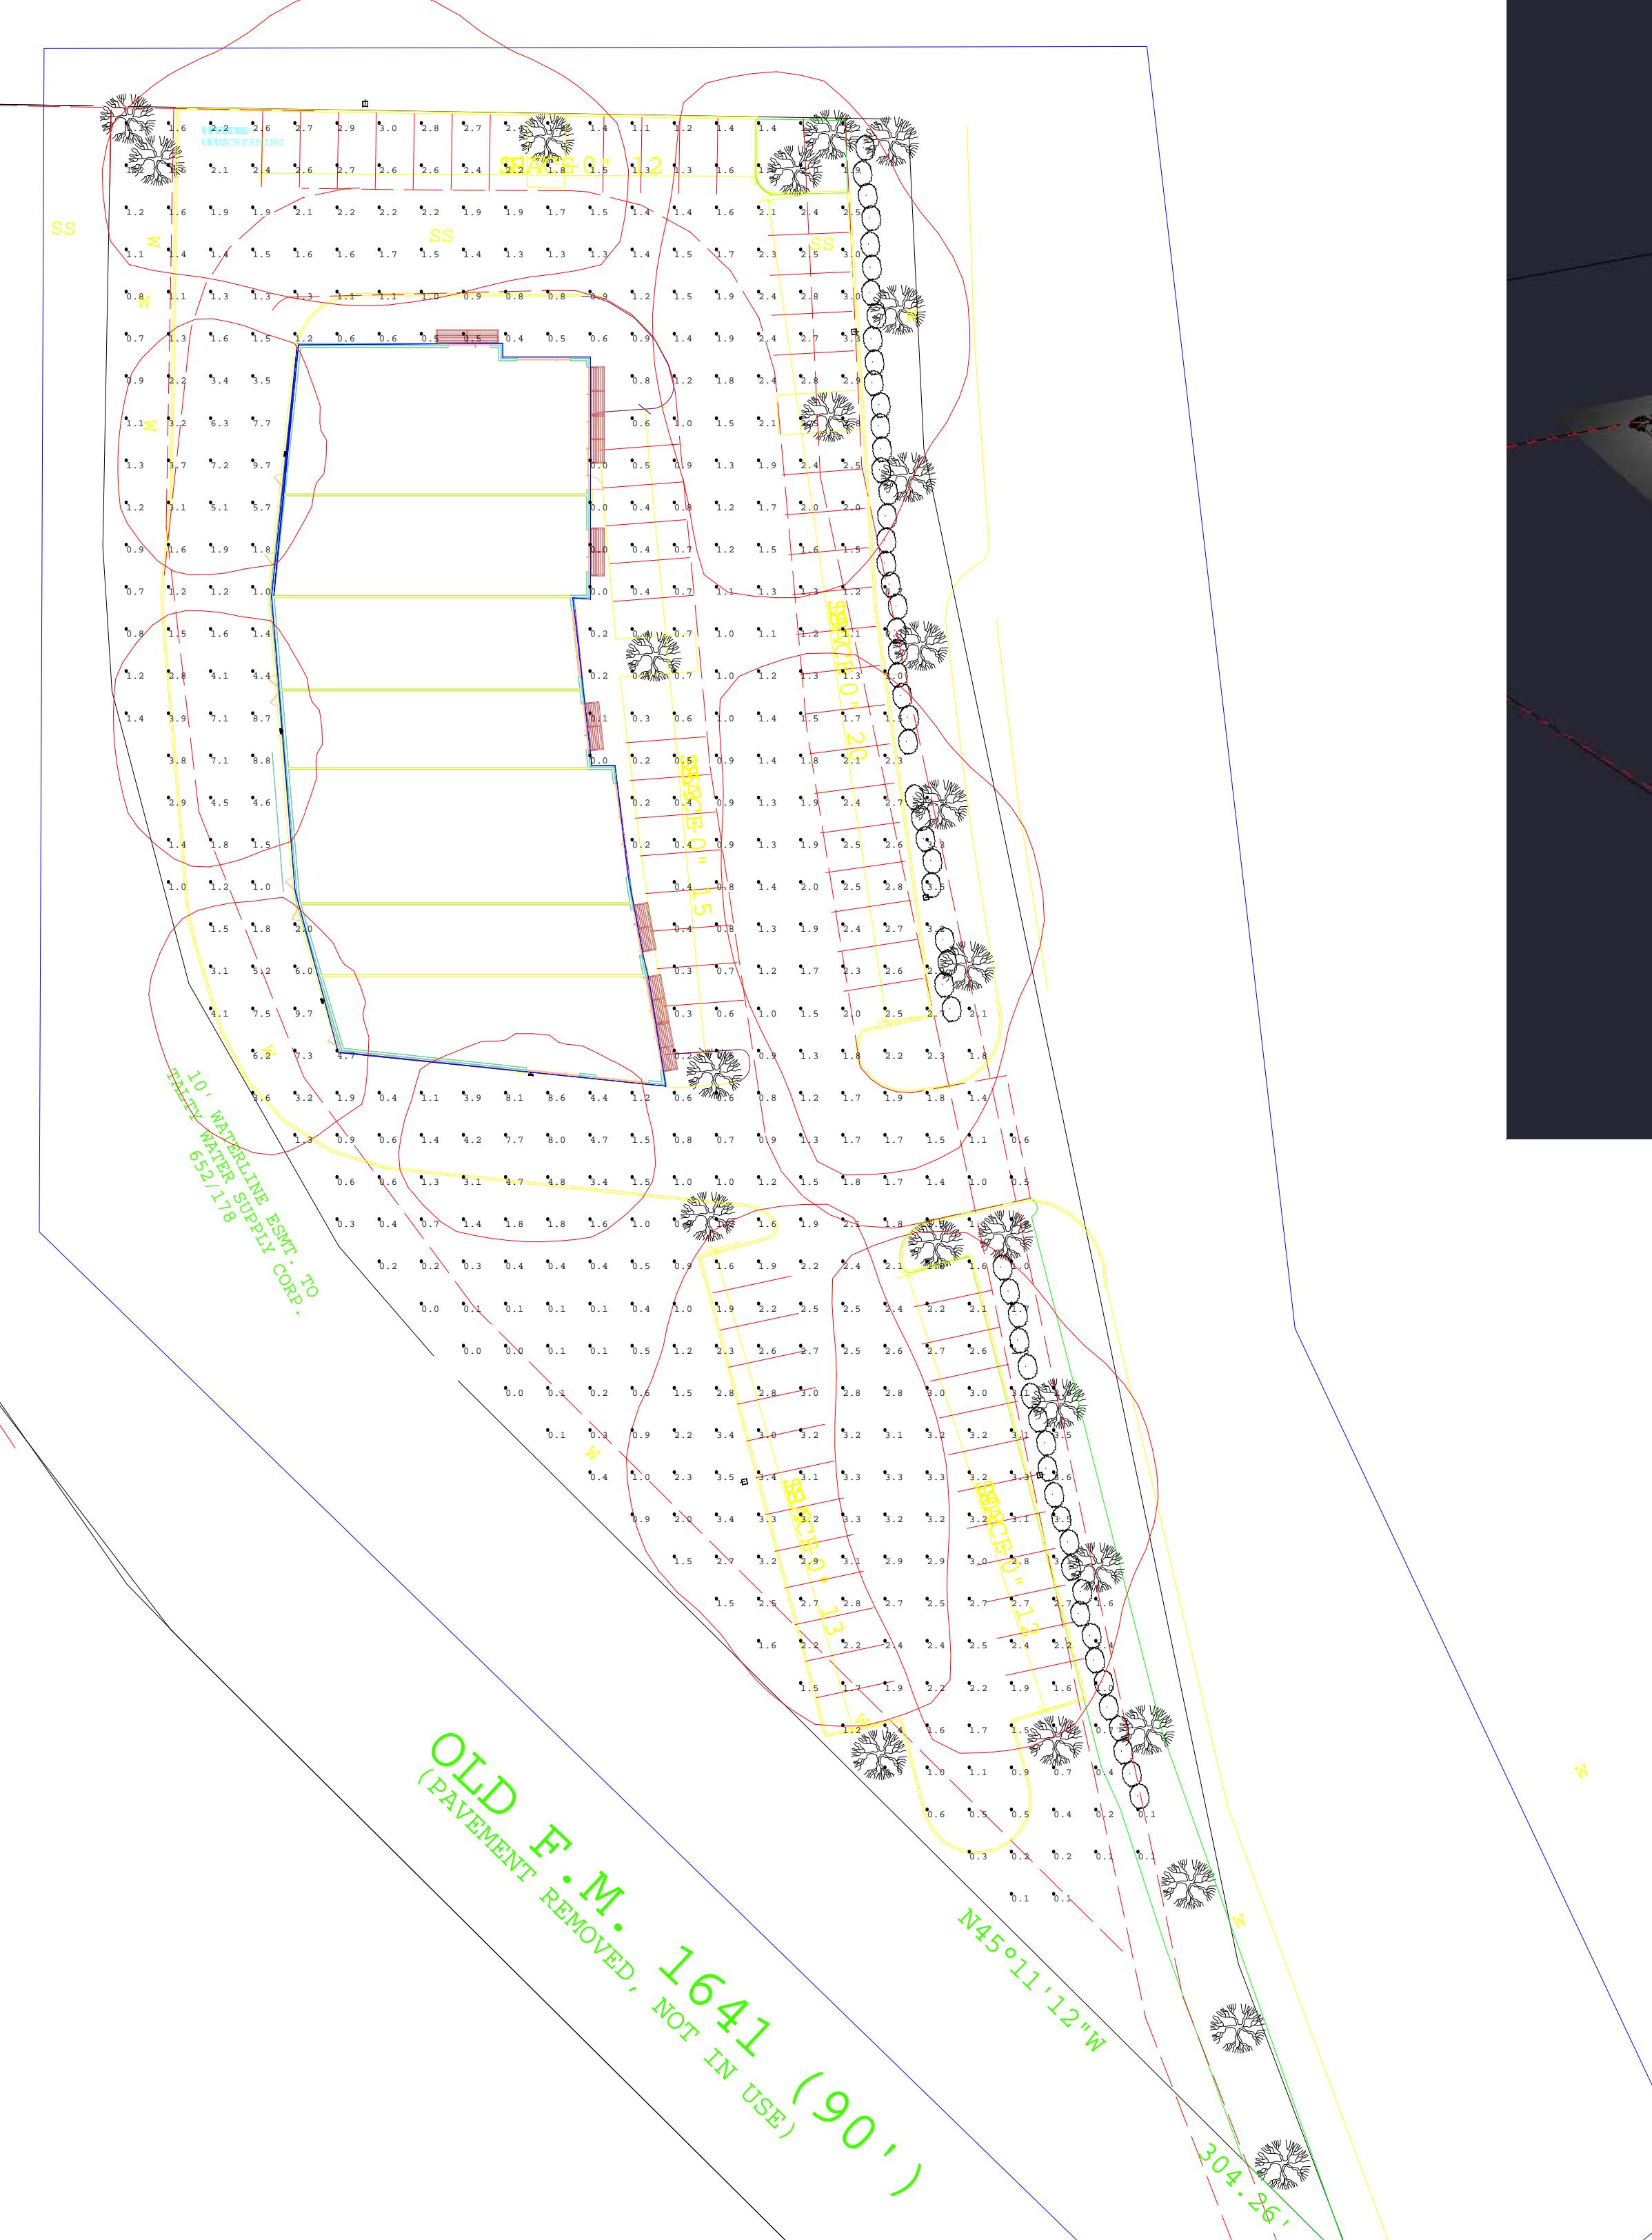

Ownership and copyright for all documents created by RLL Design hereunder shall remain the exclusive property of RLL Design. They are not to be used by the Owner or Client on other projects or on extensions of this project except by agreement in writing and with appropriate compensation to RLL Design. The lighting designer shall not be responsible for the means, methods, techniques, sequences, or procedures on construction or installation, or for the acts and omissions of the Client, the Clients

FOR PURCHASING INFORMATION OF APPROVED
EQUIPMENT SPECIFIED ON THIS PLAN CONTACT:

Halley Liu
 LEDSpot
 4912 BLOSSOM ST
 Houston, TX 77007
 Voice Number : 713-867-6814
 Fax Number : 713-979-1429
 Email Address : halley@ledspot.com