
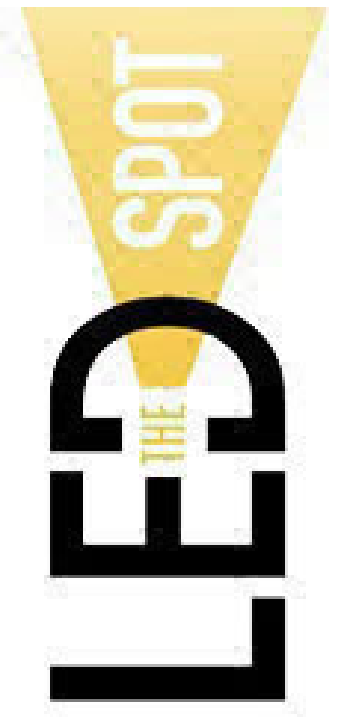


Luminaire Schedule						
Symbol	Qty	Model Number	Arrangement	Lumens	LLF	Description
+	4	SLD T4-300W-50K	SINGLE	43046	1.000	300w LED Type IV MT 5000K On 20' Pole

Calculation Summary							
Label	CalcType	Units	Avg	Max	Min	Avg/Min	Max/Min
CalcPts_1	Illuminance	Fc	37.27	50.7	26.7	1.40	1.90

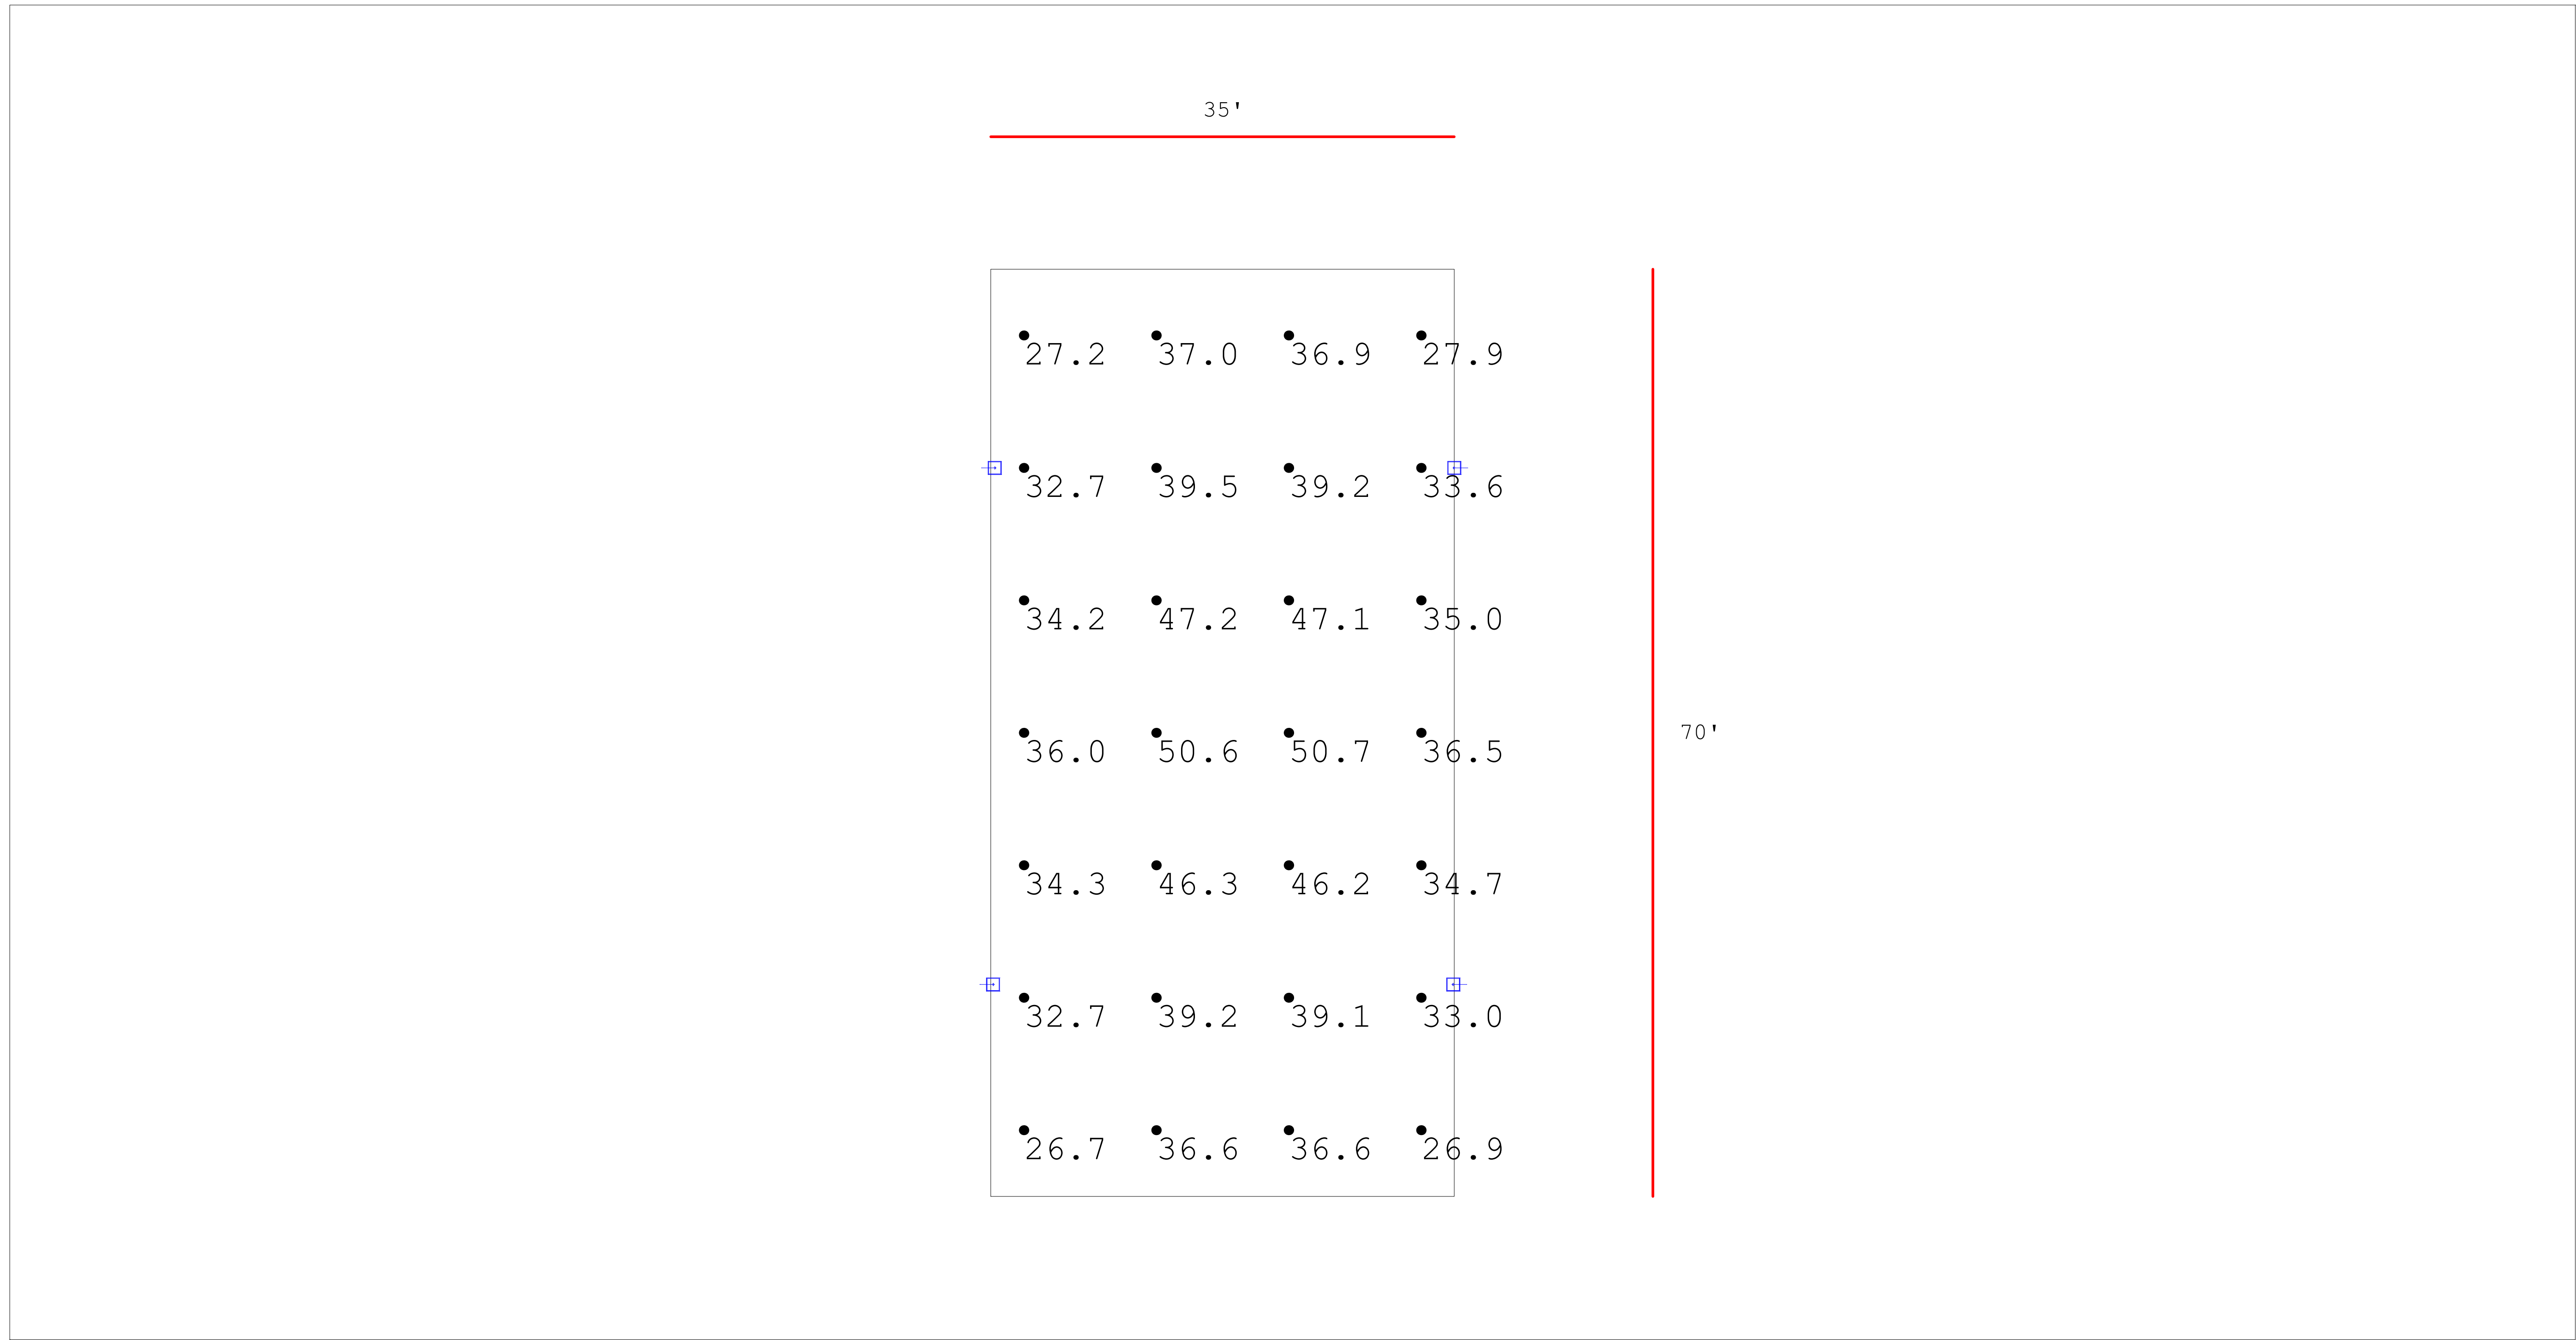

PROJECT: Pickle Ball
LOCATION: Houston, TX
CONTACT: Halley Liu
DATE: 6/1/2022

Page Number:
1

Ownership and copyright for all documents created by LED Spot hereunder shall remain the exclusive property of LED Spot. They are not to be used by the Owner or Client on other projects or on extensions of this project except by agreement in writing and with appropriate compensation to LED Spot. The lighting designer shall not be responsible for the means, methods, techniques, sequences, or procedures on construction or installation, or for the acts and omissions of the Client. This design is based on .IES files that were lab tested or computer generated. This lighting design is based on information supplied by others. Changes in electrical supply, area geometry and/or objects within the lighted area may produce illumination values different from the predicted results shown on this layout.

FOR PURCHASING INFORMATION OF APPROVED
EQUIPMENT SPECIFIED ON THIS PLAN CONTACT:

LED Spot
5620 S. Willow
Houston, TX 77035
PH: 281-972-5006
Email: Halley@ledspot.com